


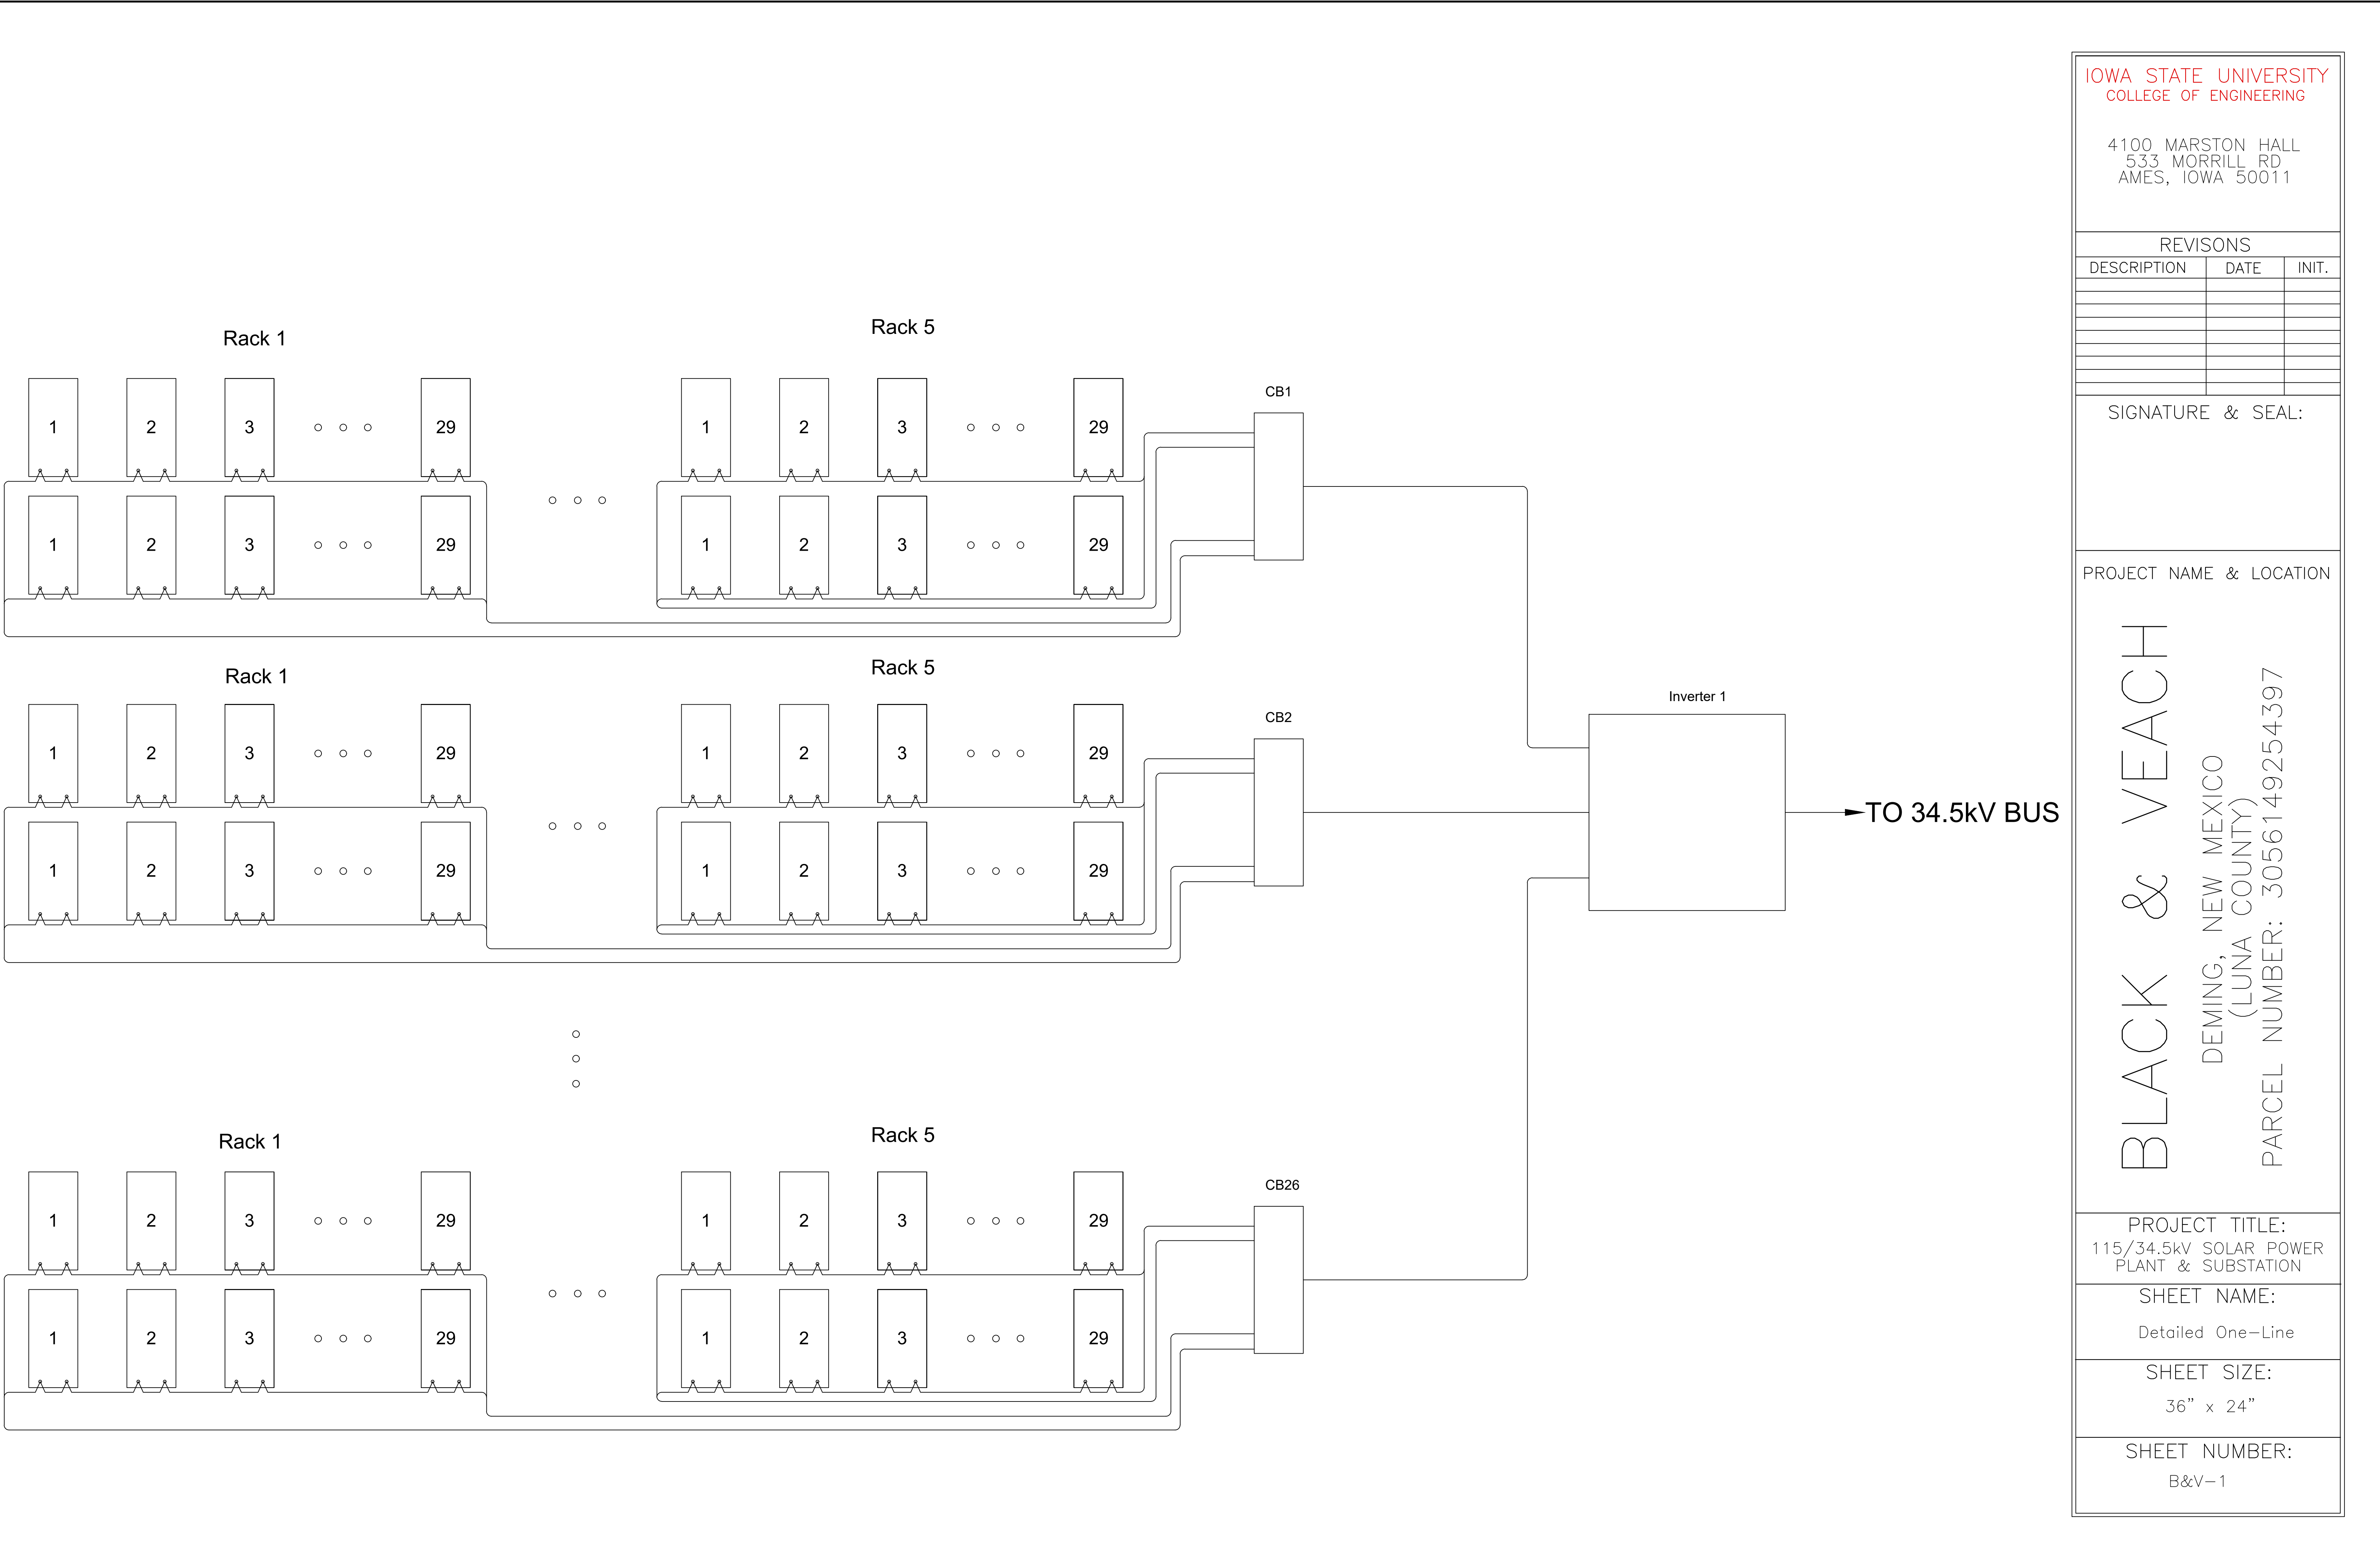

IOWA STATE UNIVERSITY
COLLEGE OF ENGINEERING

4100 MARSTON HALL
533 MORRILL RD
AMES, IOWA 50011

REVISIONS		
DESCRIPTION	DATE	INIT.

SIGNATURE & SEAL:

PROJECT NAME & LOCATION

BLACK & VEACH
DEMING, NEW MEXICO
(LUNA COUNTY)
PARCEL NUMBER: 3056149254397

PROJECT TITLE:
115/34.5kV SOLAR POWER
PLANT & SUBSTATION


SHEET NAME:
Detailed One-Line

SHEET SIZE:
36" x 24"

SHEET NUMBER:
B&V-1

Canadian Solar CS7N-700TB-AG

String

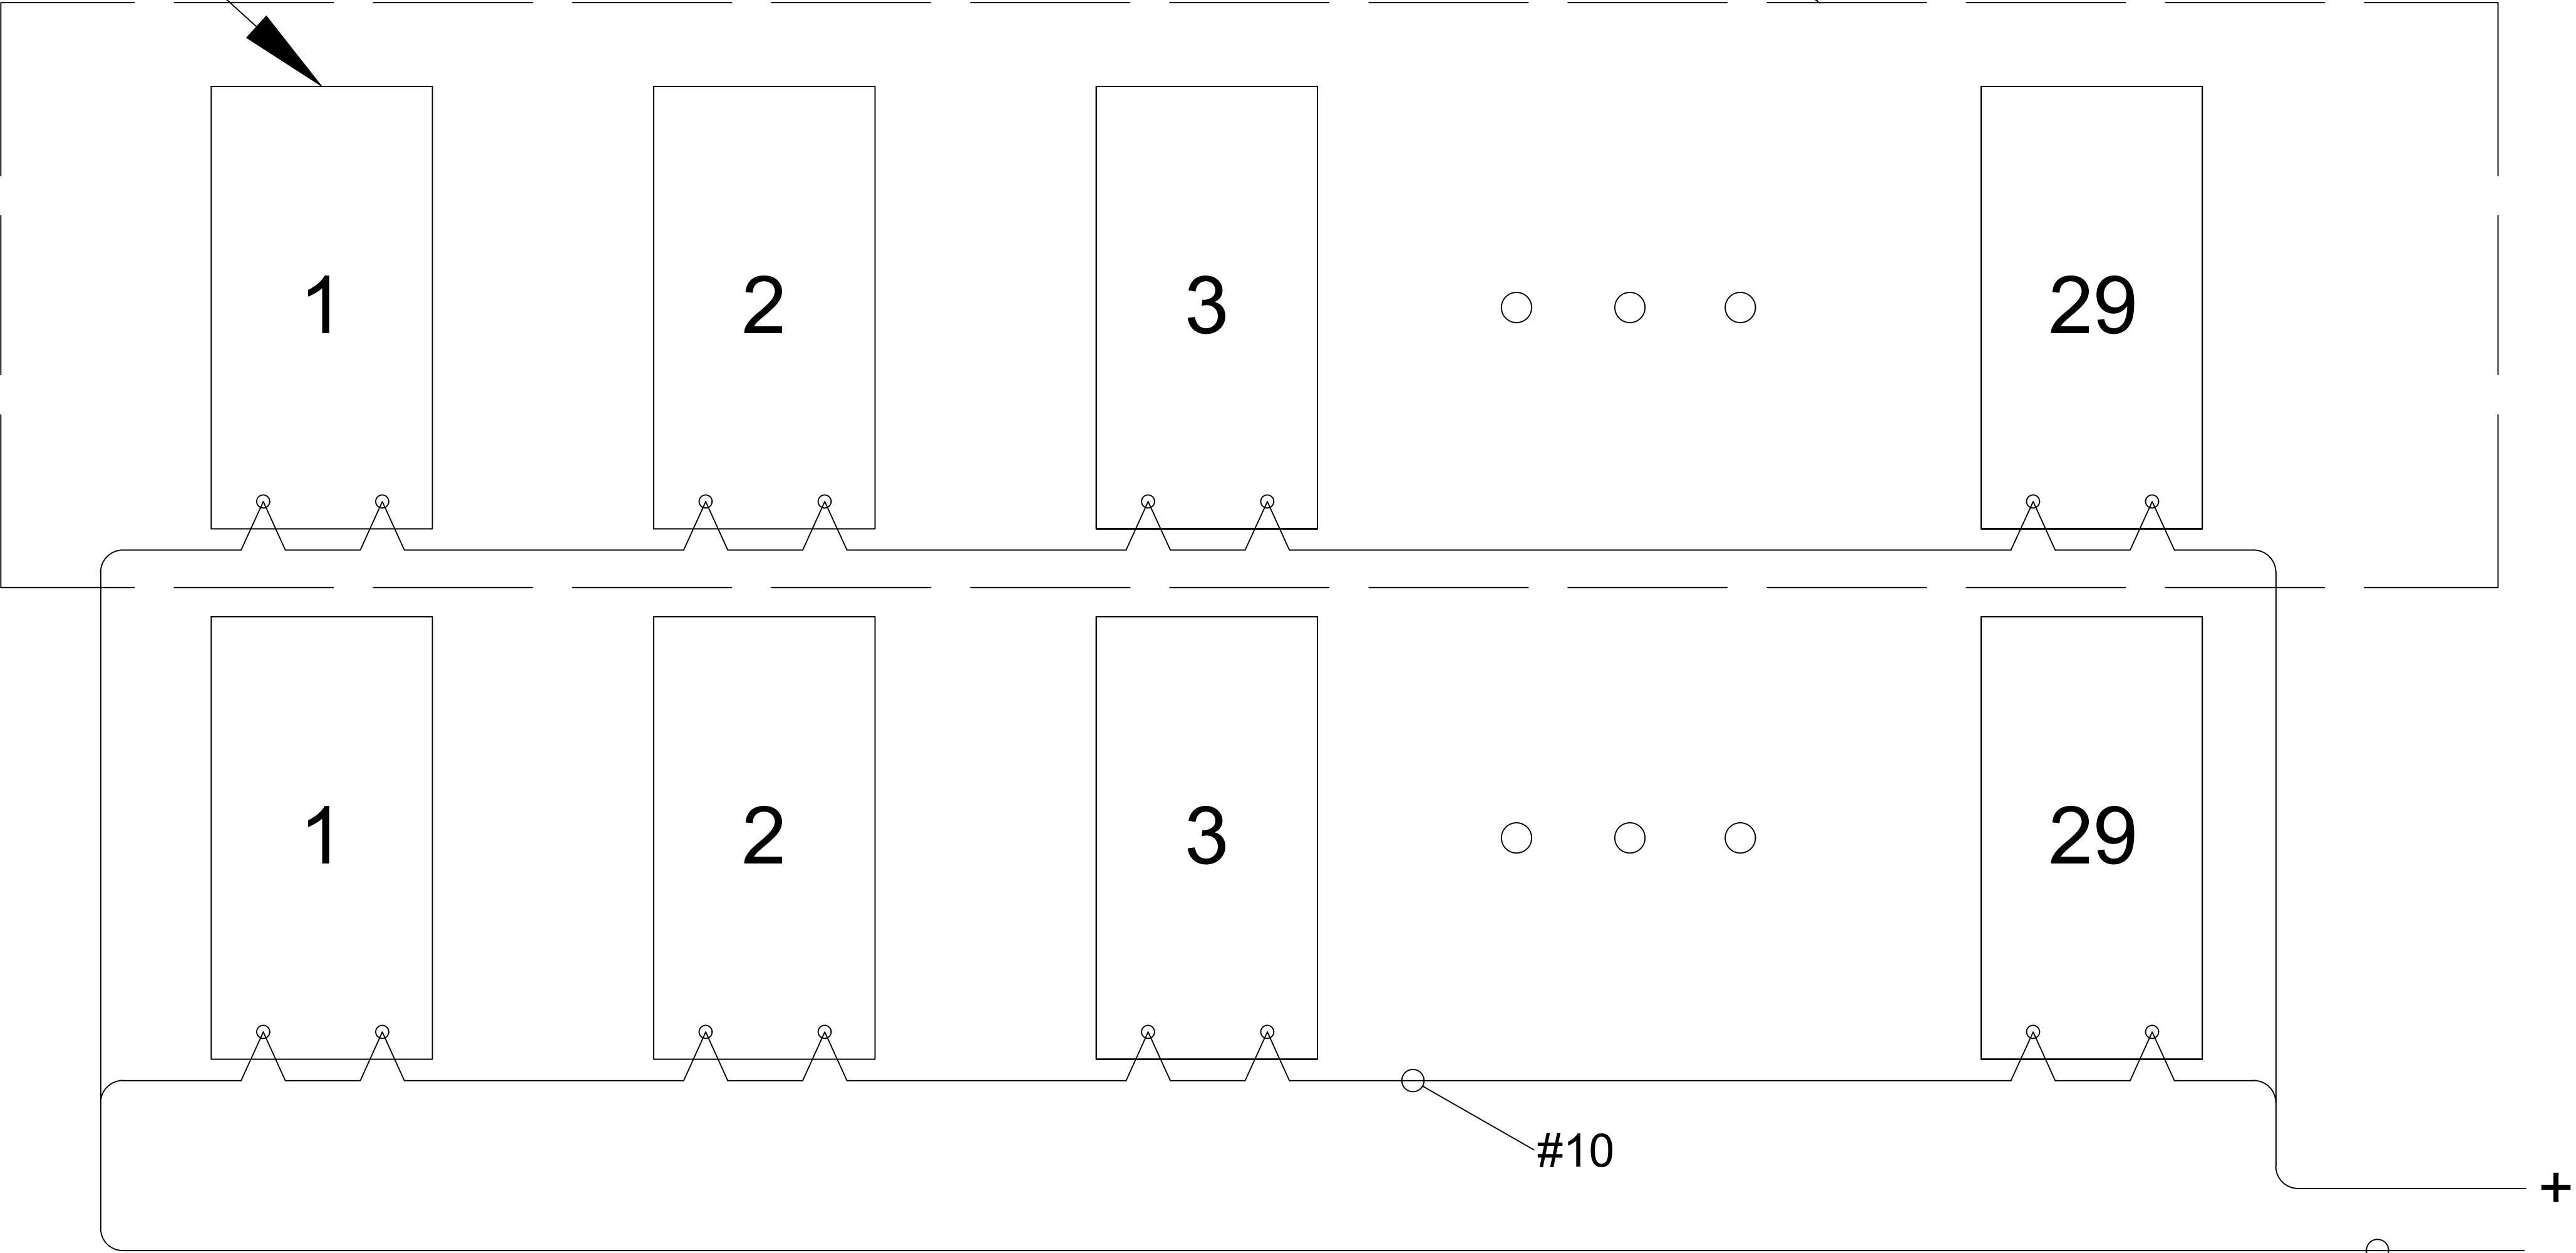

IOWA STATE UNIVERSITY
COLLEGE OF ENGINEERING

4100 MARSTON HALL
533 MORRILL RD
AMES, IOWA 50011

REVISIONS		
DESCRIPTION	DATE	INIT.

SIGNATURE & SEAL:

PROJECT NAME & LOCATION


BLACK & VEACH
DEMING, NEW MEXICO
(LUNA COUNTY)
PARCEL NUMBER: 3056149254397

PROJECT TITLE:
115/34.5kV SOLAR POWER
PLANT & SUBSTATION

SHEET NAME:
Rack Detail

SHEET SIZE:
36" x 24"

SHEET NUMBER:
B&V-2

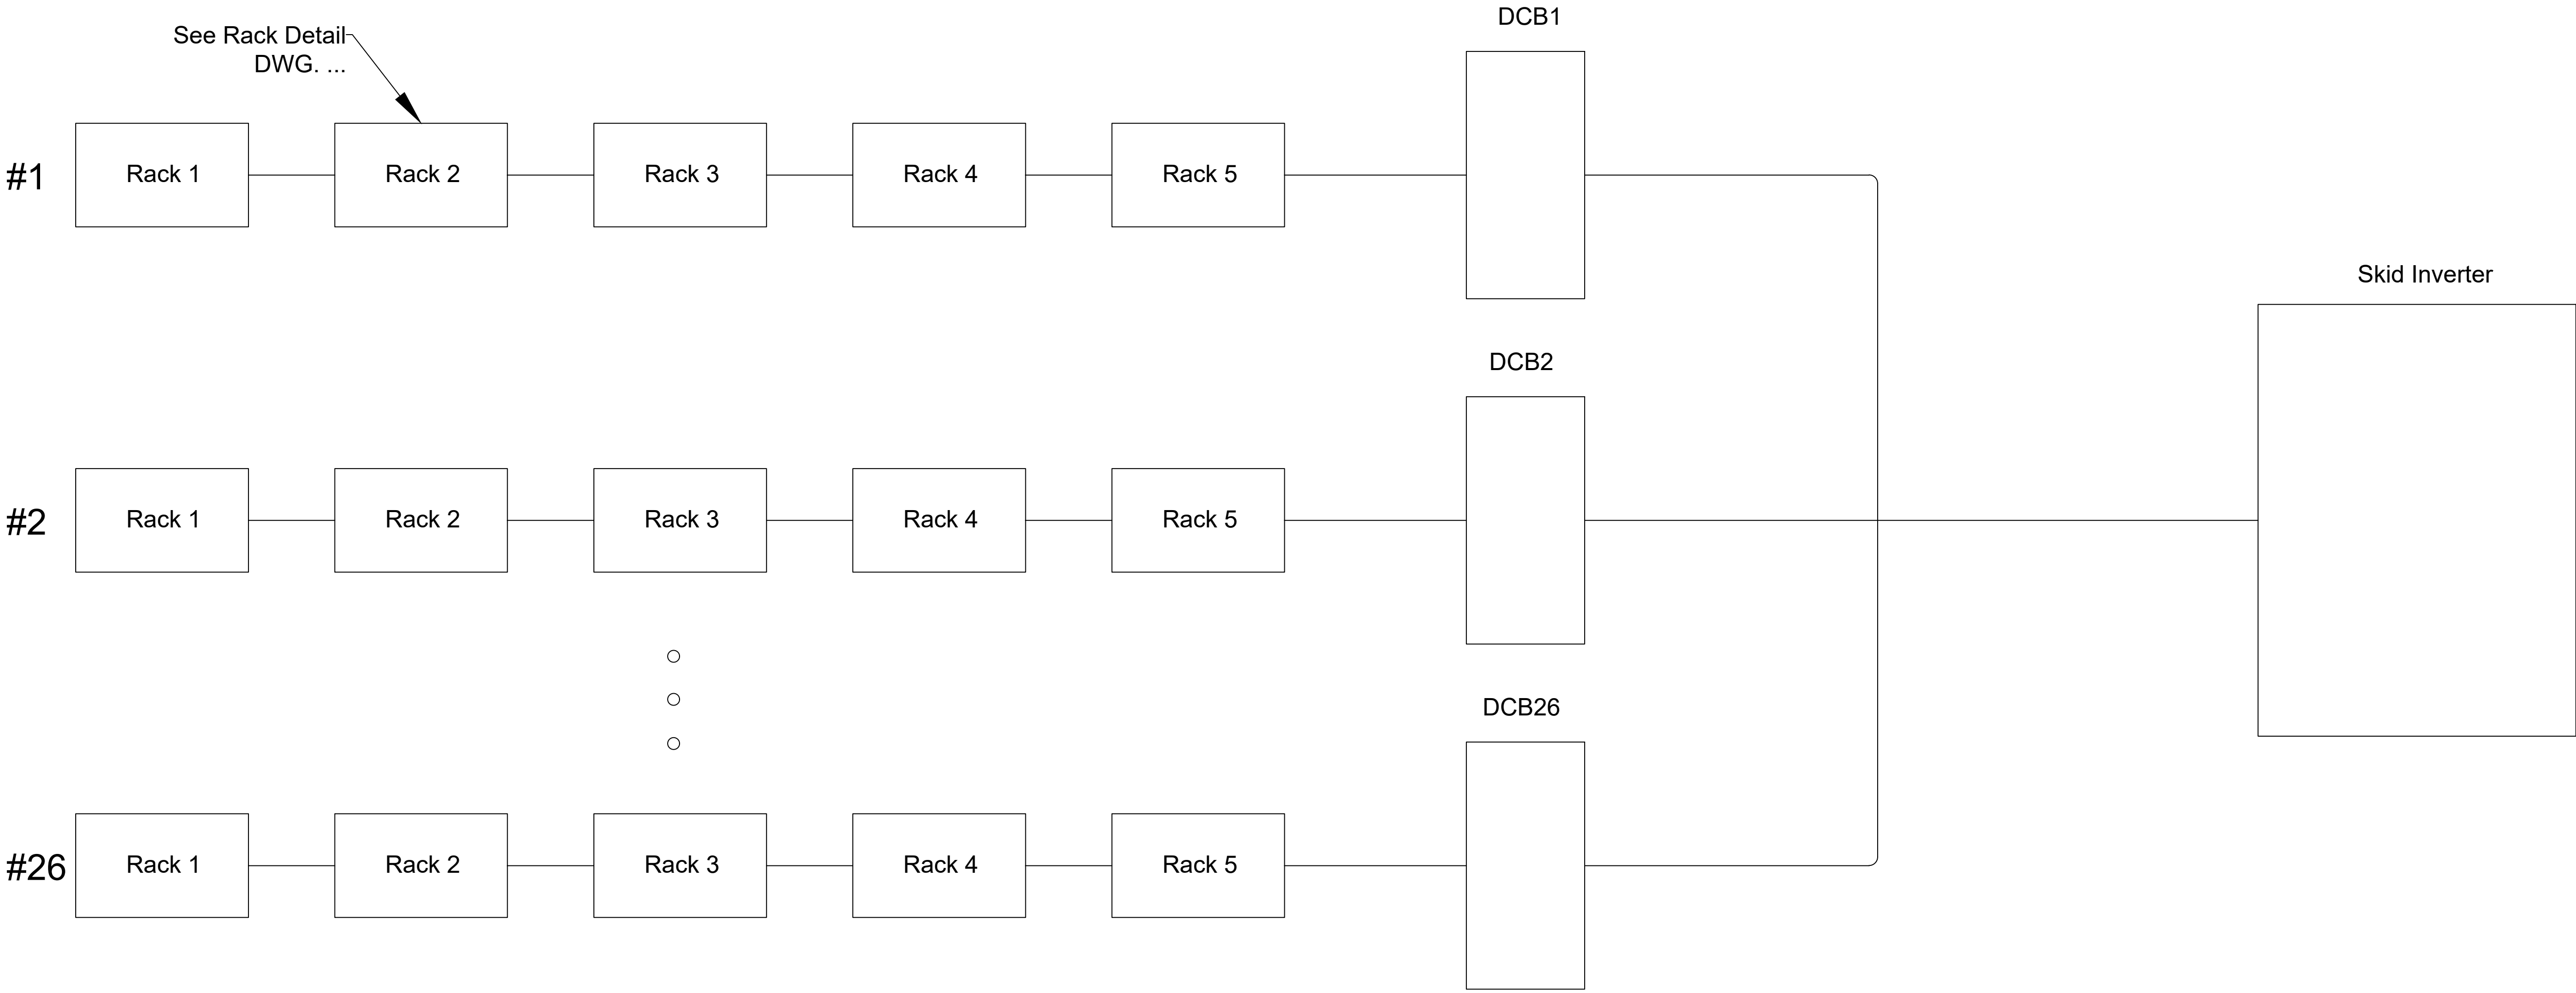

IOWA STATE UNIVERSITY
COLLEGE OF ENGINEERING

4100 MARSTON HALL
533 MORRILL RD
AMES, IOWA 50011

REVISIONS		
DESCRIPTION	DATE	INIT.

SIGNATURE & SEAL:

PROJECT NAME & LOCATION



BLACK & VEACH
DEMING, NEW MEXICO
(LUNA COUNTY)
PARCEL NUMBER: 3056149254397

PROJECT TITLE:
115/34.5kV SOLAR POWER
PLANT & SUBSTATION

SHEET NAME:
Simple One-Line

SHEET SIZE:
36" x 24"

SHEET NUMBER:
B&V-3

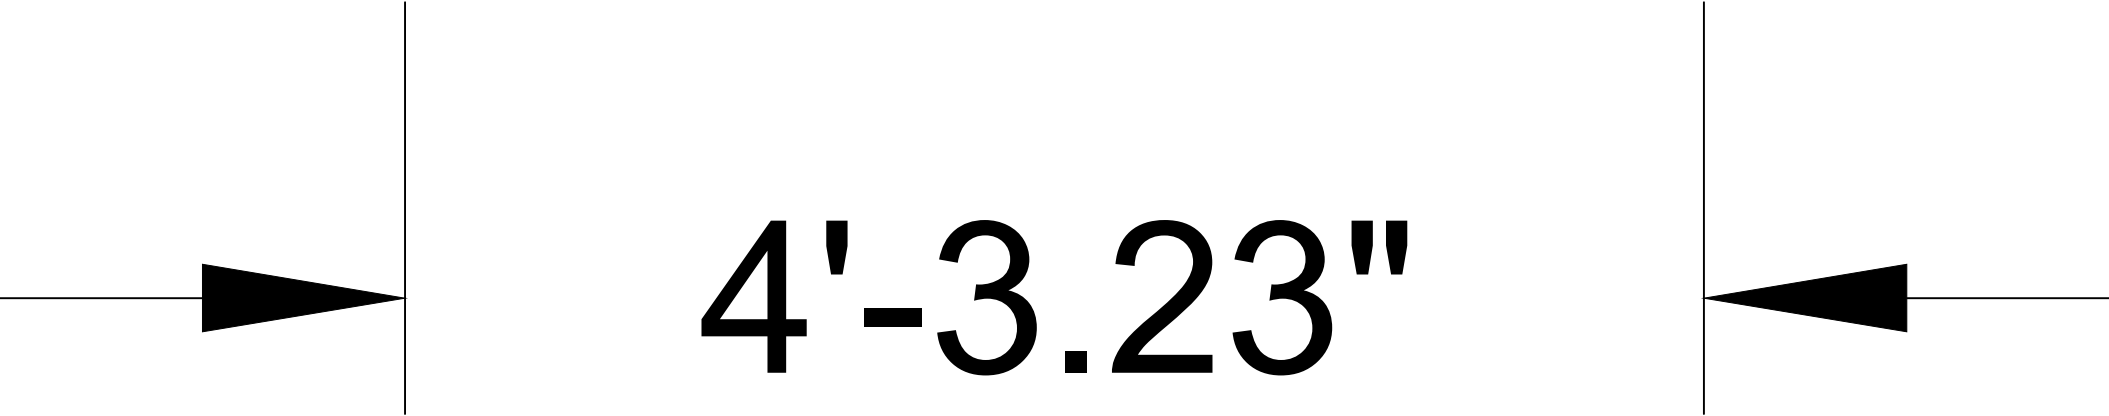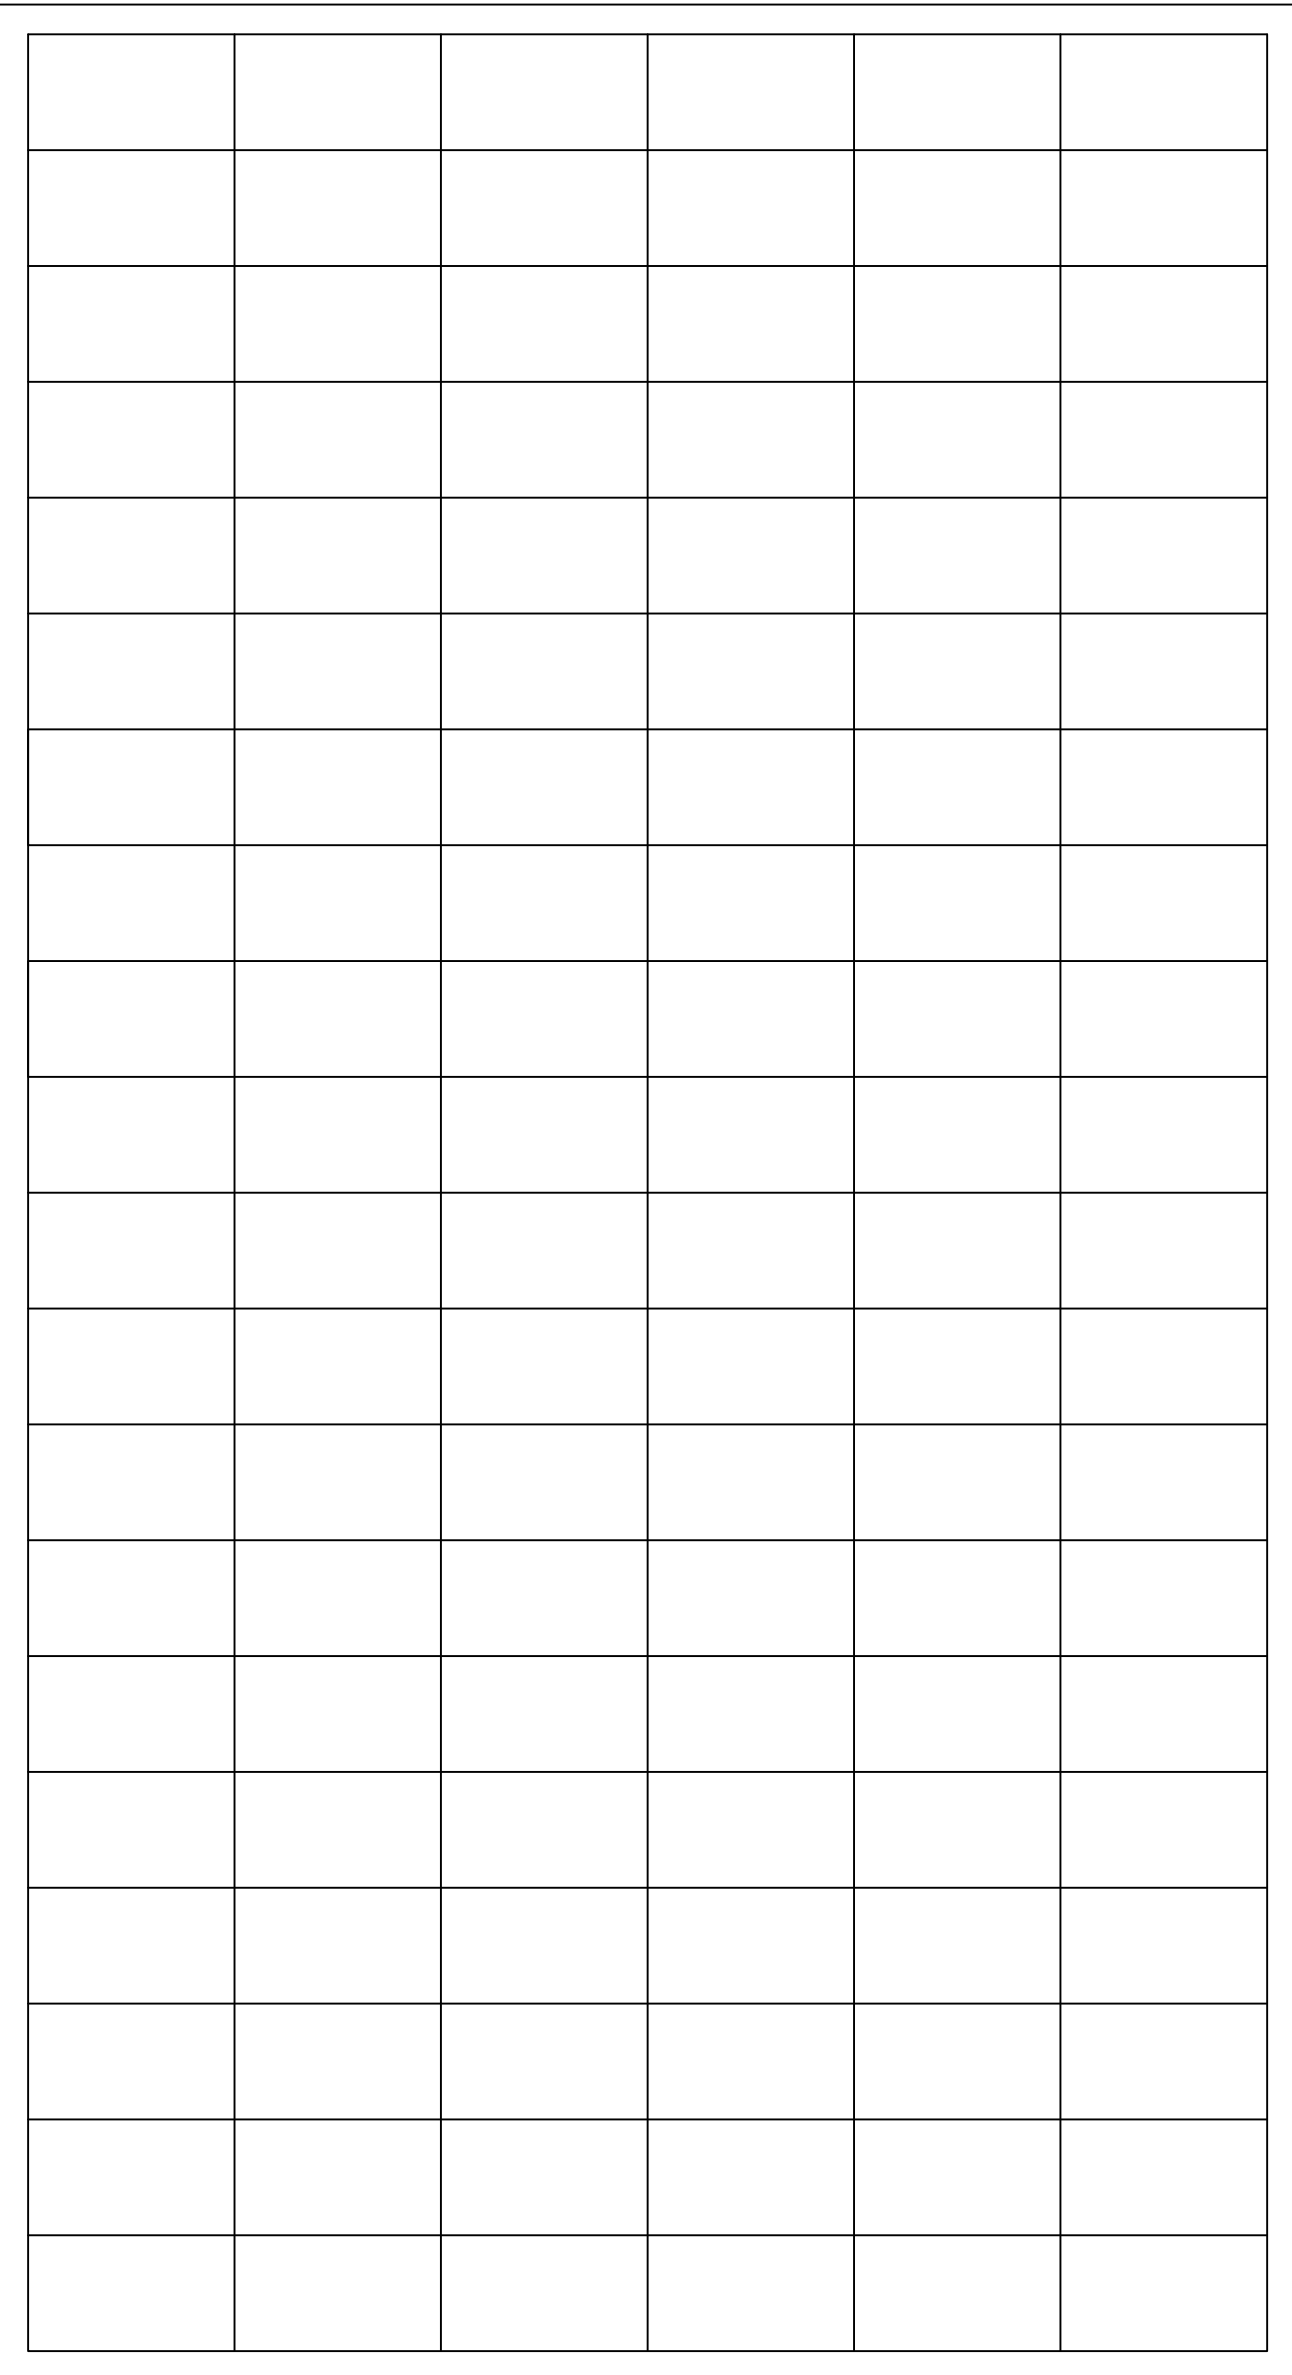

IOWA STATE UNIVERSITY
COLLEGE OF ENGINEERING

4100 MARSTON HALL
533 MORRILL RD
AMES, IOWA 50011

REVISIONS		
DESCRIPTION	DATE	INIT.

SIGNATURE & SEAL:

PROJECT NAME & LOCATION


BLACK & VEACH
DEMING, NEW MEXICO
(LUNA COUNTY)
PARCEL NUMBER: 3056149254397

PROJECT TITLE:
115/34.5kV SOLAR POWER
PLANT & SUBSTATION

SHEET NAME:
Module Detail

SHEET SIZE:
36" x 24"

SHEET NUMBER:
B&V-4

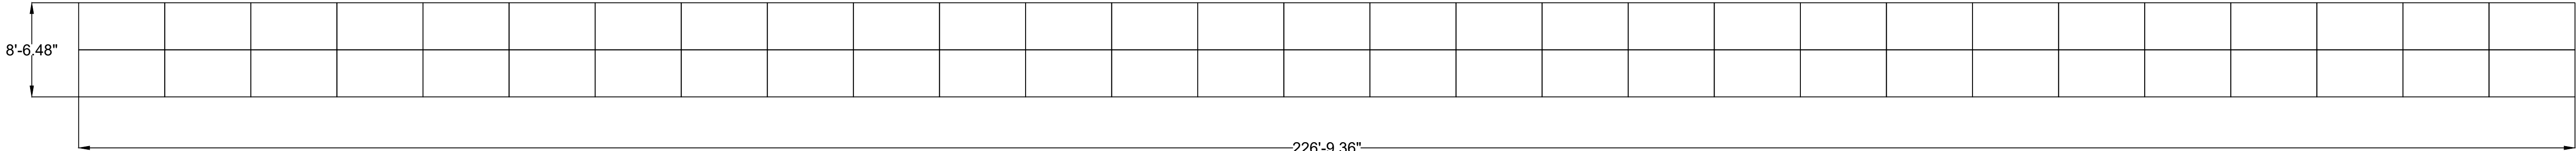

IOWA STATE UNIVERSITY
COLLEGE OF ENGINEERING

4100 MARSTON HALL
533 MORRILL RD
AMES, IOWA 50011

REVISIONS		
DESCRIPTION	DATE	INIT.

SIGNATURE & SEAL:

PROJECT NAME & LOCATION


BLACK & VEACH
DEMING, NEW MEXICO
(LUNA COUNTY)
PARCEL NUMBER: 3056149254397

PROJECT TITLE:
115/34.5kV SOLAR POWER
PLANT & SUBSTATION

SHEET NAME:
Rack Detail

SHEET SIZE:
36" x 24"

SHEET NUMBER:
B&V-5

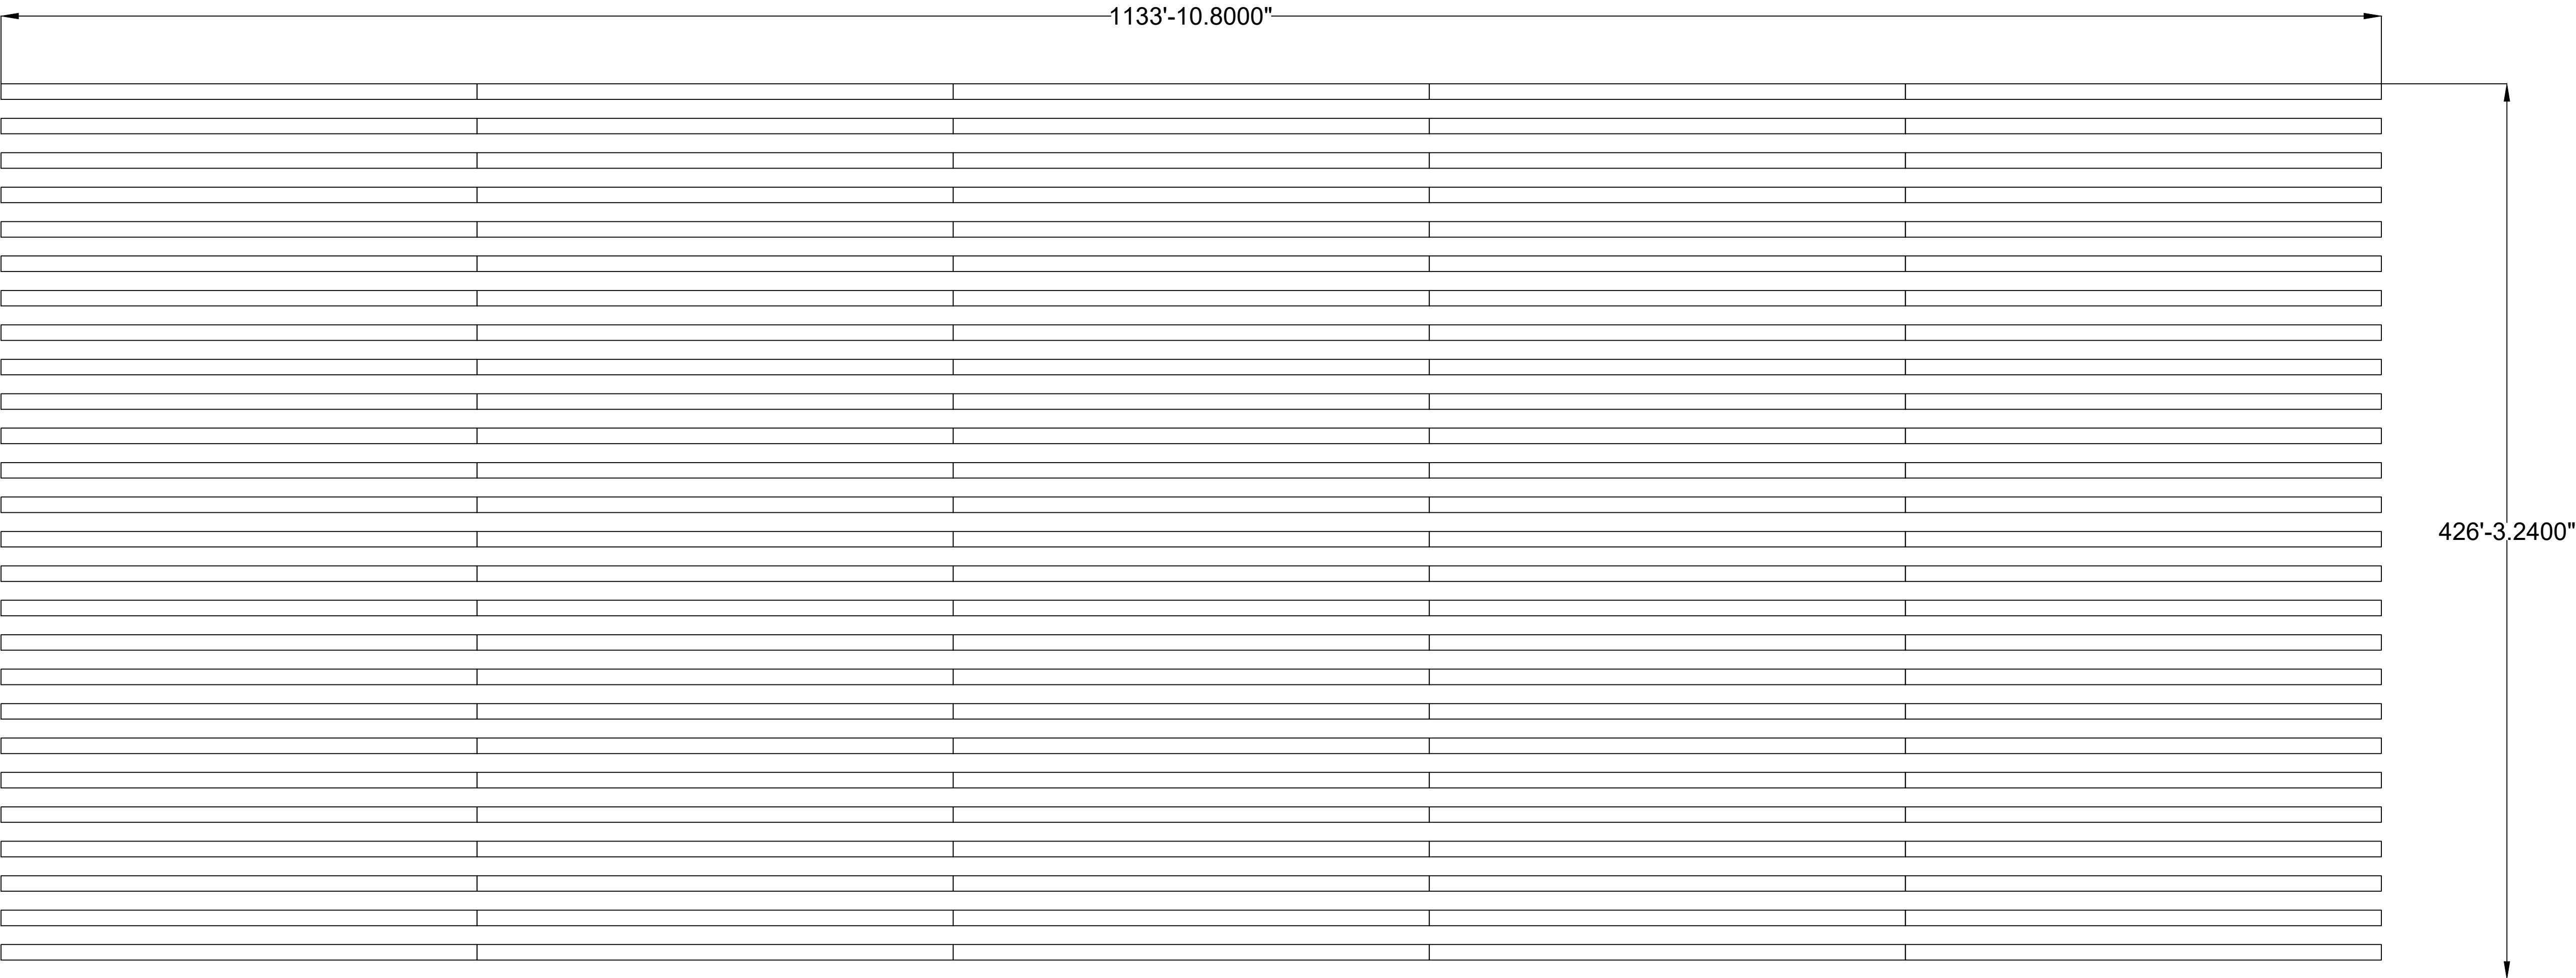

IOWA STATE UNIVERSITY
COLLEGE OF ENGINEERING

4100 MARSTON HALL
533 MORRILL RD
AMES, IOWA 50011

REVISIONS		
DESCRIPTION	DATE	INIT.

SIGNATURE & SEAL:

PROJECT NAME & LOCATION

BLACK & VEACH

DEMING, NEW MEXICO
(LUNA COUNTY)
PARCEL NUMBER: 3056149254397

PROJECT TITLE:
115/34.5kV SOLAR POWER
PLANT & SUBSTATION

SHEET NAME:
Array Detail

SHEET SIZE:
36" x 24"

SHEET NUMBER:
B&V-6

Substation

2322'-4.20"

3601'-8.40"

IOWA STATE UNIVERSITY
COLLEGE OF ENGINEERING

4100 MARSTON HALL
533 MORRILL RD
AMES, IOWA 50011

REVISIONS		
DESCRIPTION	DATE	INIT.

SIGNATURE & SEAL:

PROJECT NAME & LOCATION

BLACK & VEACH
DEMING, NEW MEXICO
(LUNA COUNTY)
PARCEL NUMBER: 3056149254397

PROJECT TITLE:
115/34.5kV SOLAR POWER
PLANT & SUBSTATION

SHEET NAME:
Full Array Detail

SHEET SIZE:
36" x 24"

SHEET NUMBER:
B&V-7